



REVISIONS

NO.	DESCRIPTION	DATE
1	BEALLS REVISIONS 1	05.19.22


© 2022 H DESIGN GROUP, LLC.
THIS DRAWING AND THE ARCHITECTURAL WORK REPRESENTED ARE OWNED BY H DESIGN GROUP, LLC. COPYRIGHT INCLUDES THIS DRAWING, AS WELL AS ALL COMPONENTS OF THE CONCEPTUAL DESIGN. REPRODUCTION OF ANY KIND IS STRICTLY PROHIBITED WITHOUT THE EXPRESSED WRITTEN CONSENT OF H DESIGN GROUP, LLC.

PROJECT TITLE
BURKES OUTLET/HOME CENTRIC #422
WEBSTER CROSSING RETAIL CENTER
PROJECT ADDRESS:
1400 HIGHWAY 1431 WEST, SUITE #110
MARBLE FALLS, TEXAS 78654




OVERALL FLOOR PLAN

PROJECT NO.: 22-014
DRAWN BY: PCB
REVIEWED BY: BMS
DATE: 03-08-2022

A101

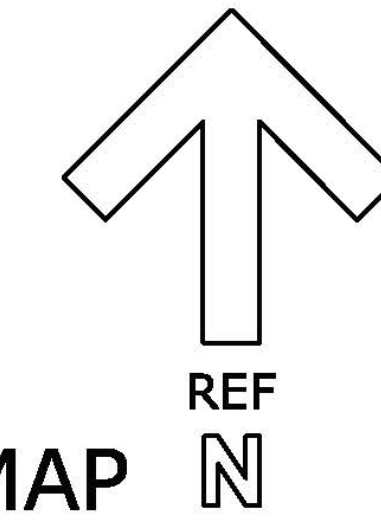

LOCATION MAP

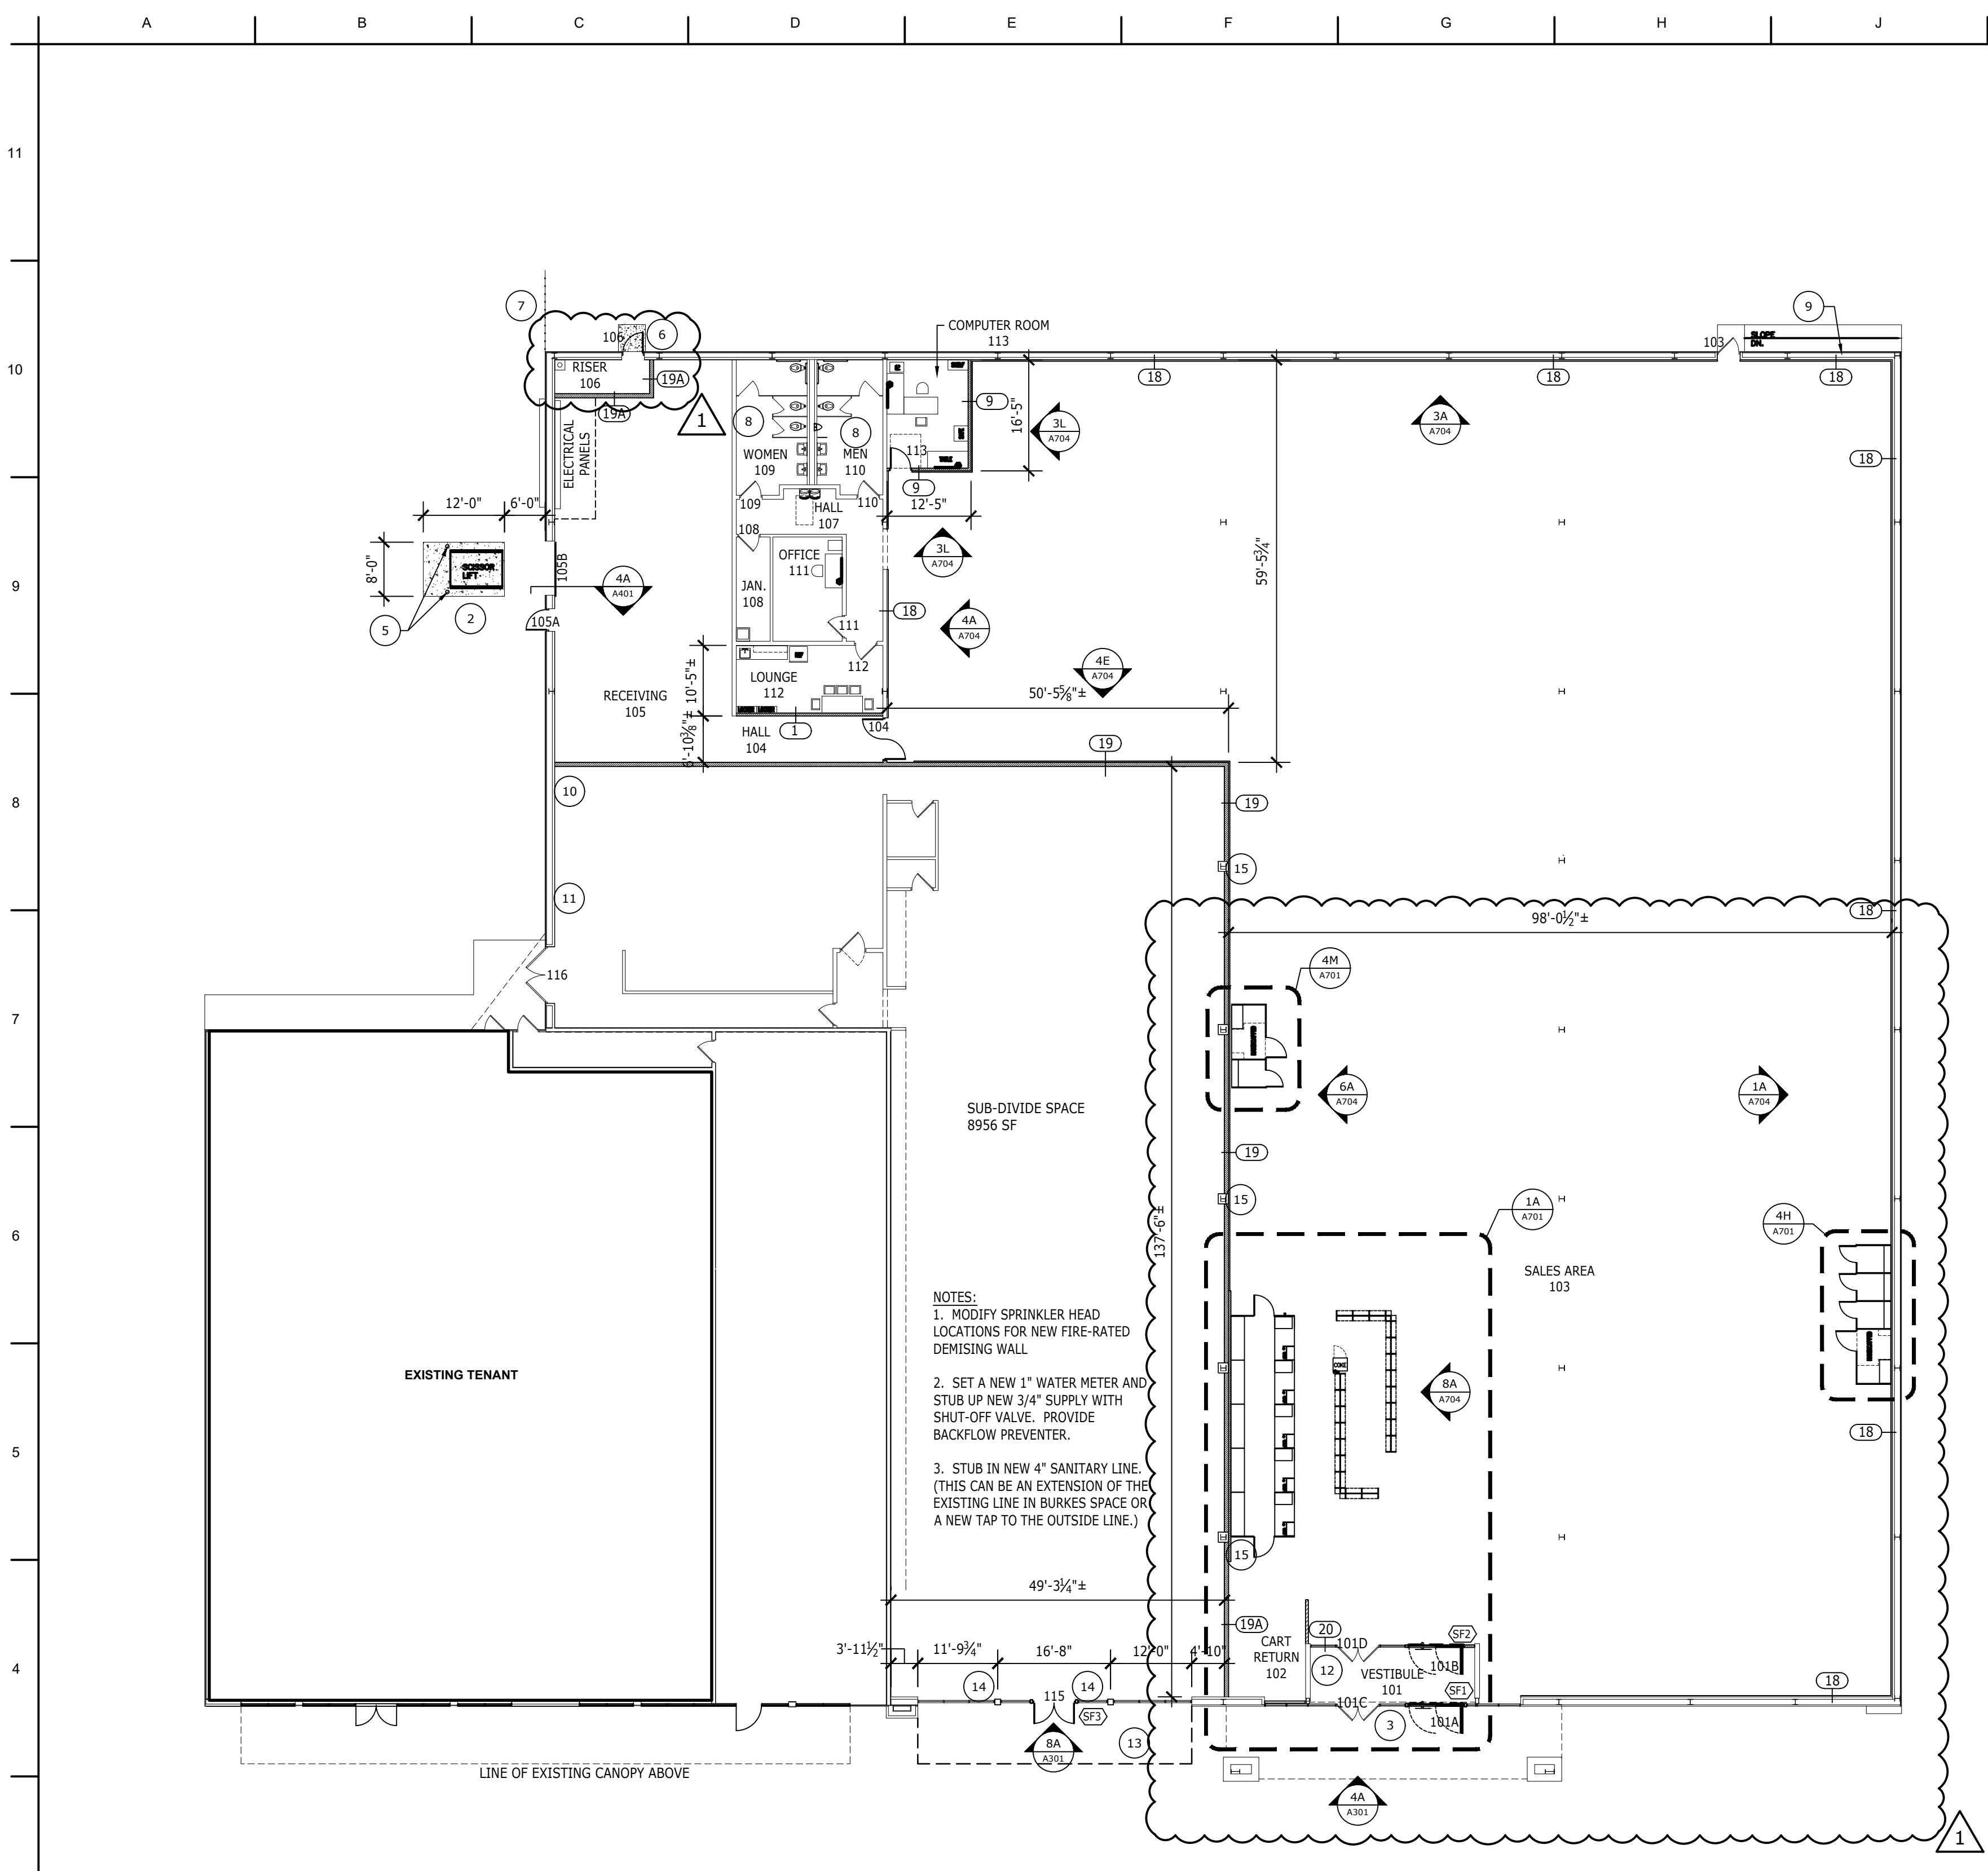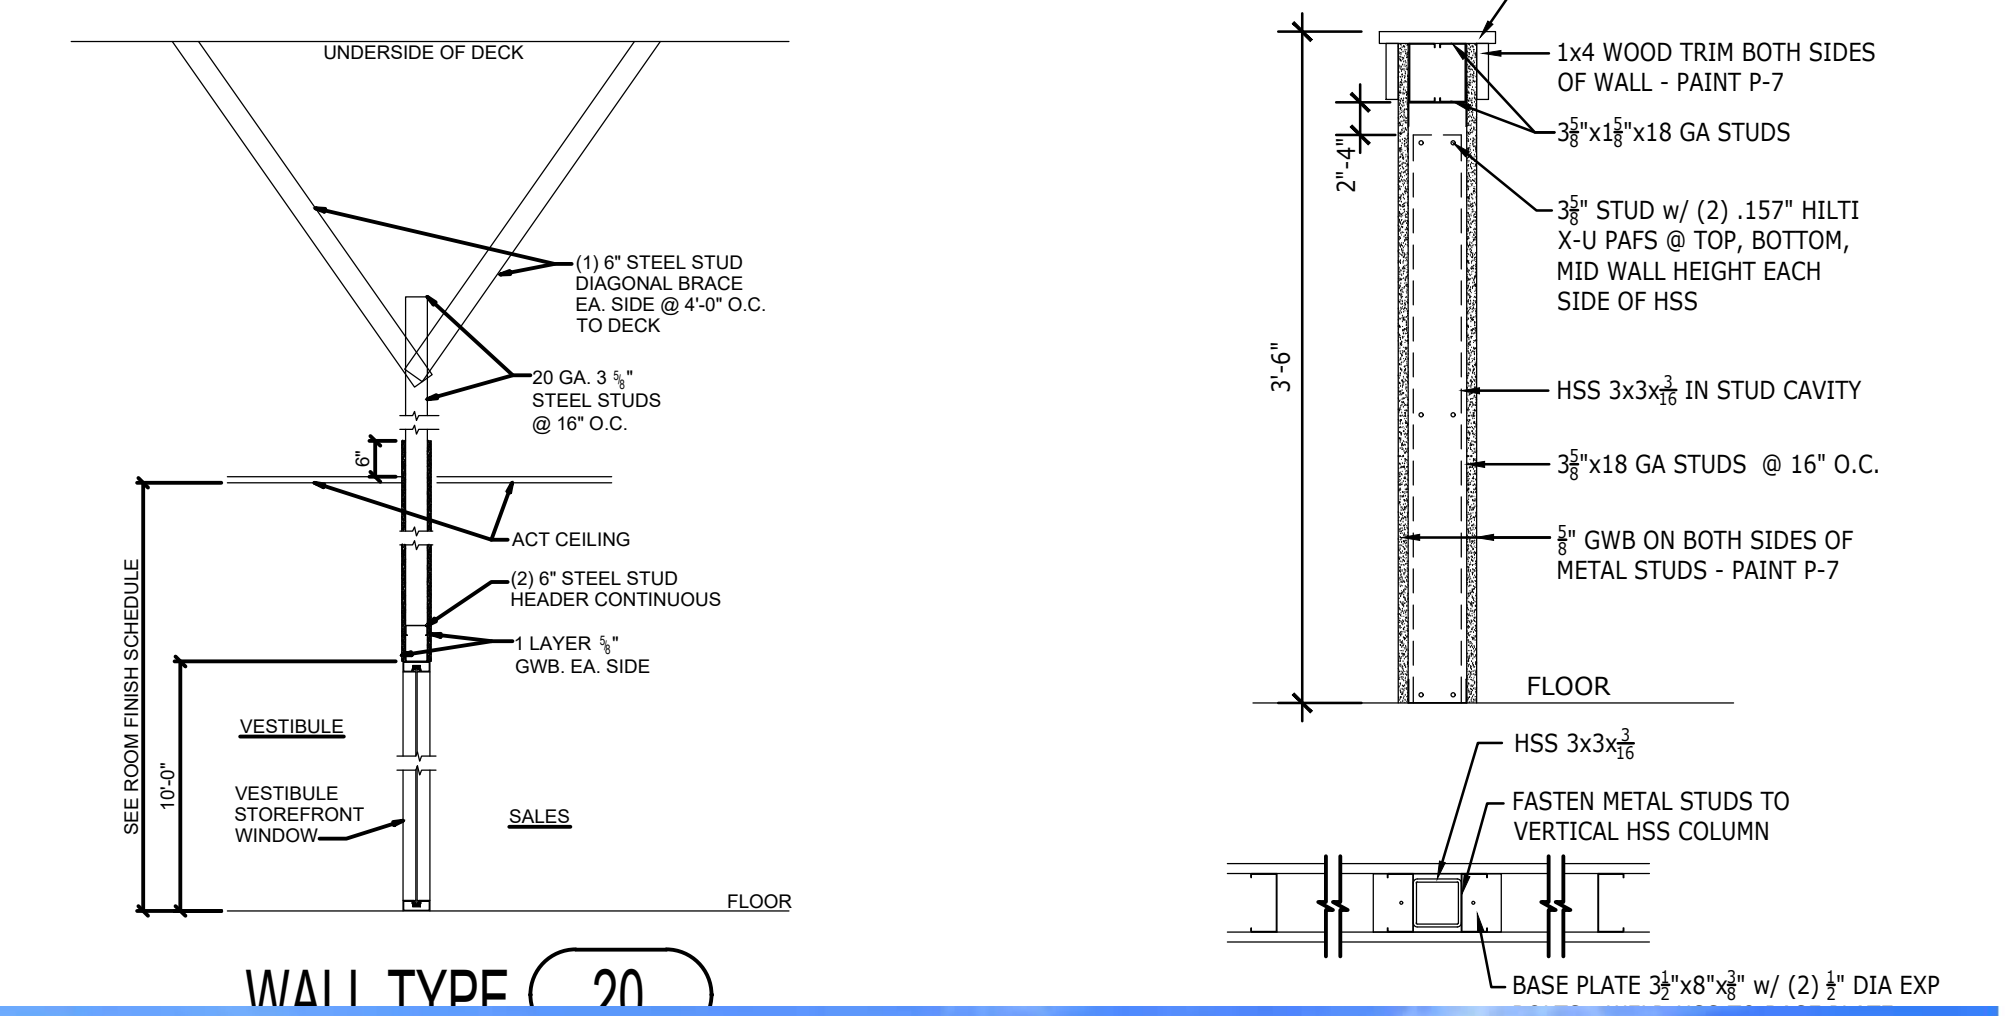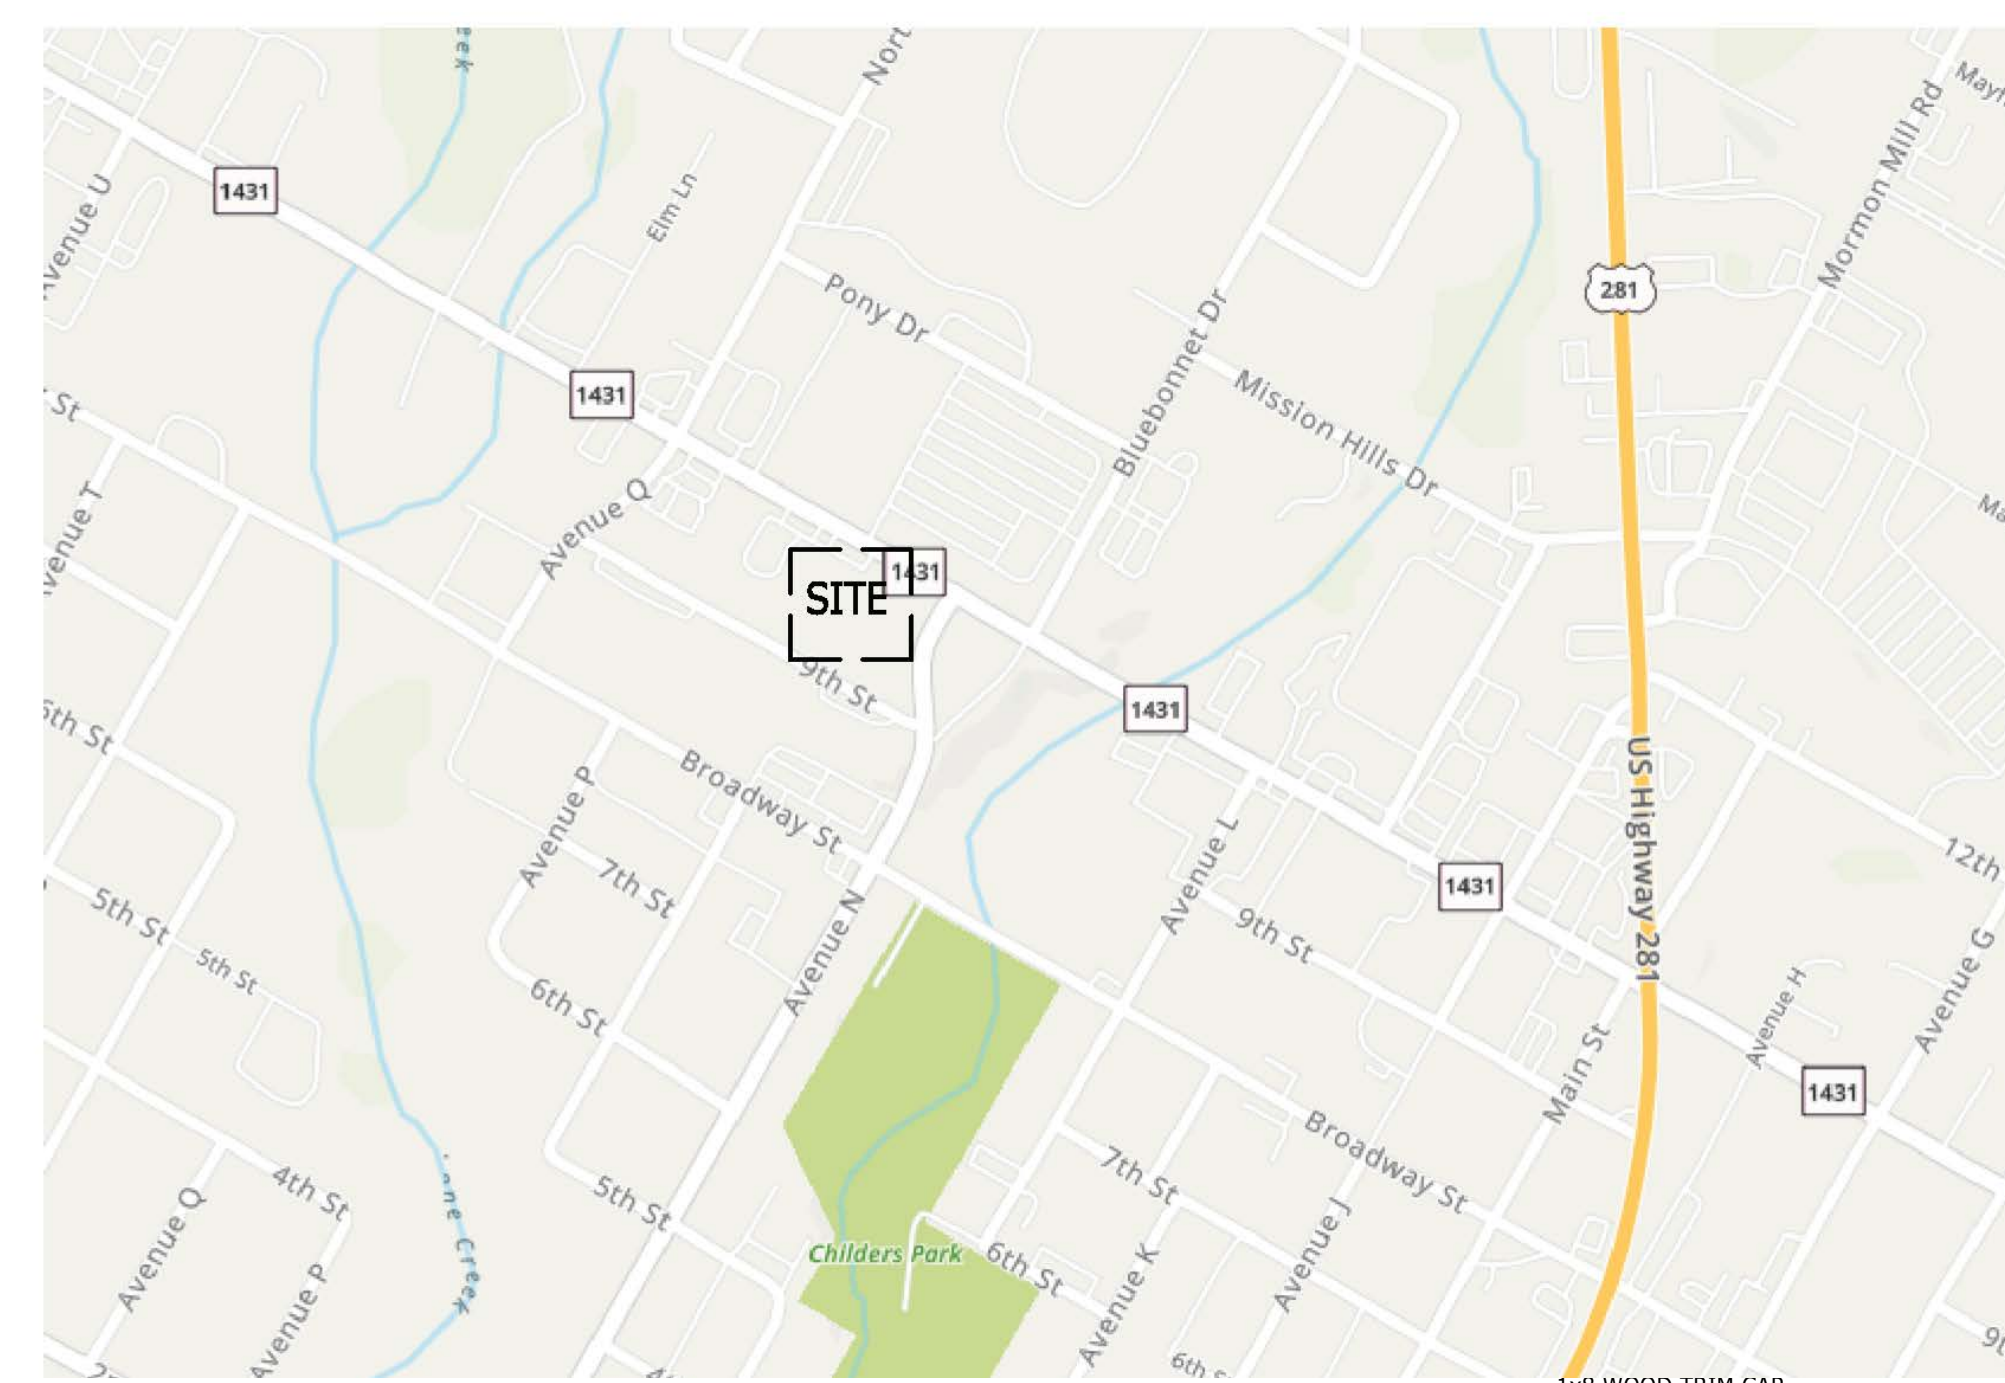

3A OVERALL FLOOR PLAN
A101 scale: 1/16" = 1'-0"

